
	WISHBONE SITE FURNISHINGS 210-27090 GLOUCESTER WAY LANGLEY, BC			
	DWG. TITLE: SKYLINE WALL BENCH REVISION: 01/01/20 R:00			
MATERIAL: ALUMINUM	DWG. NO. DWSBBN01012000	DRAWN BY: BRAD SULLIVAN		
PATTERN NO. N/A	MODEL NO. SLWB-11	SCALE: 1:24	SHEET: 1 OF 2	DATE: 01 JAN 20

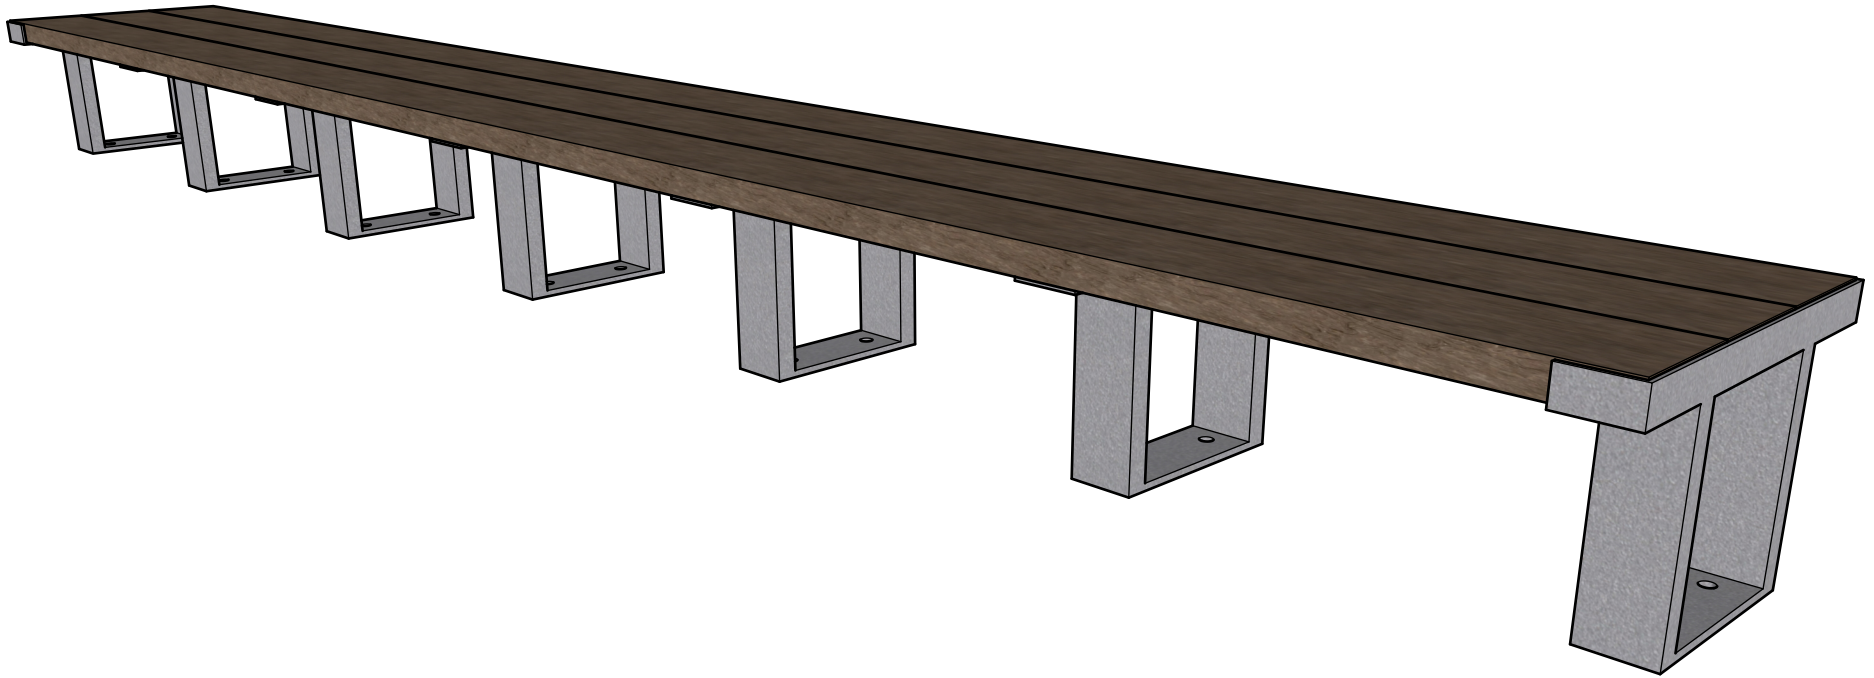

WISHBONE SITE FURNISHINGS

210-27090 GLOUCESTER WAY LANGLEY, BC

DWG. TITLE: SKYLINE WALL BENCH

REVISION: 01/01/20 R:00

MATERIAL:
ALUMINUM

DWG. NO.
DWSBBN01012000

DRAWN BY:
BRAD SULLIVAN

PATTERN NO.
N/A

MODEL NO.
SLWB-11

SCALE:
AS SHOWN

SHEET:
2 OF 2

DATE:
01 JAN 20