




1 TYPICAL STICK RACK
 1"=1'-0"

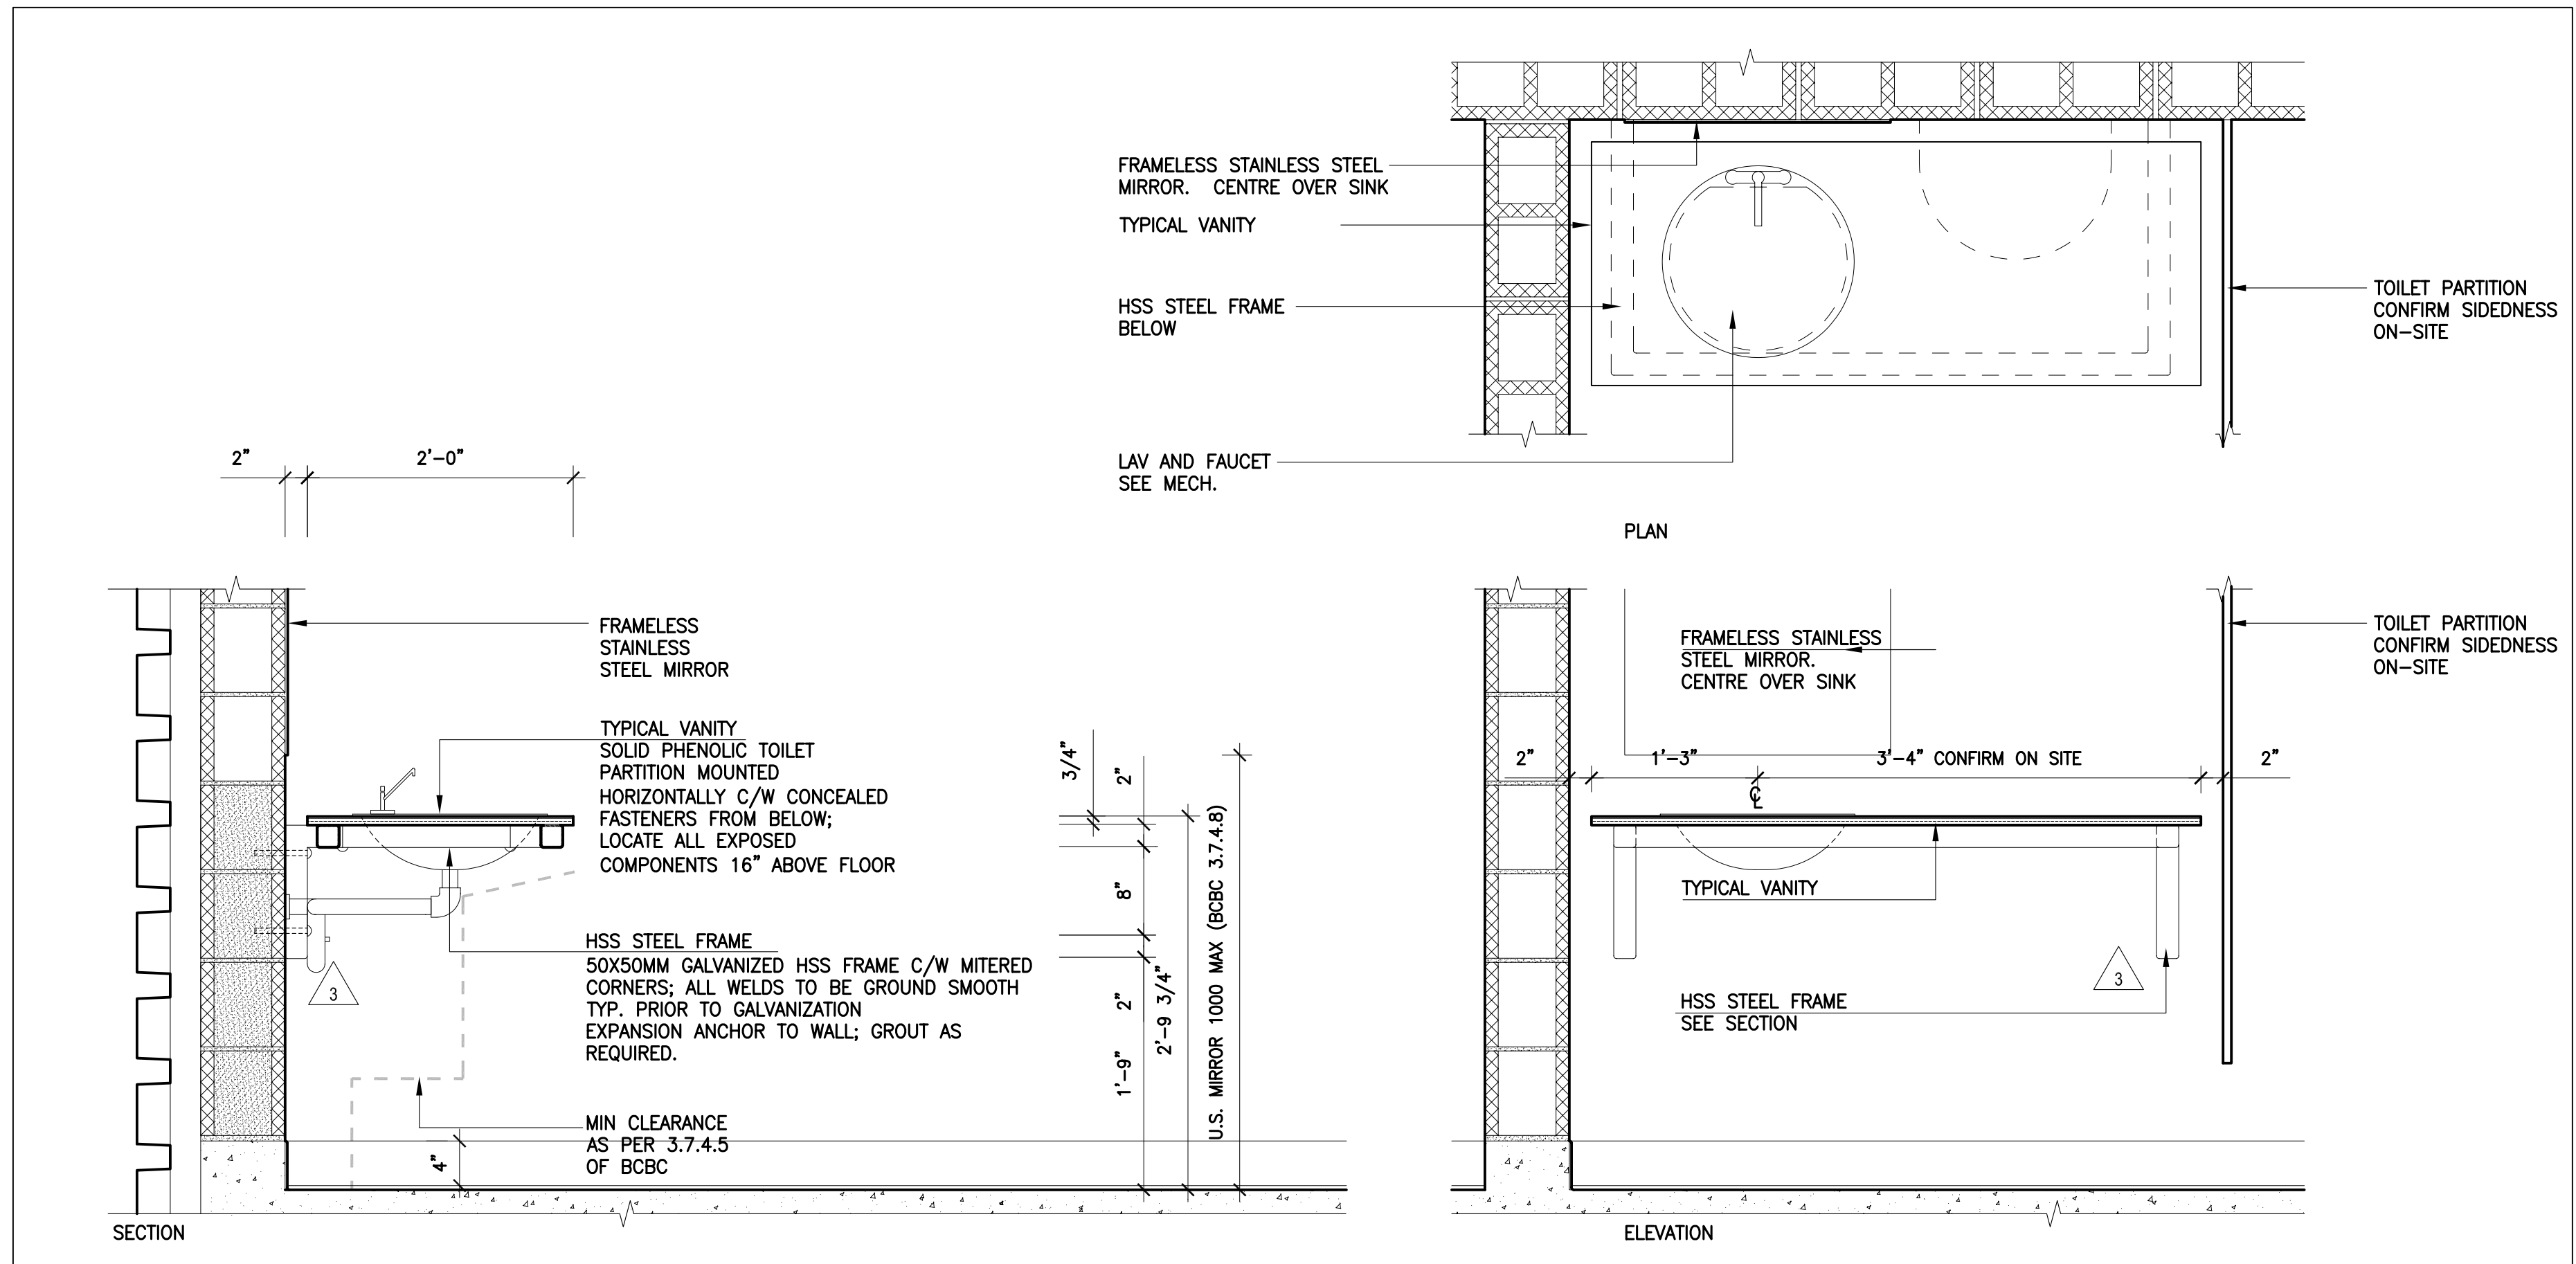


2 TYPICAL VANITY (PLAN, SECTION, ELEVATION)
 1"=1'-0"

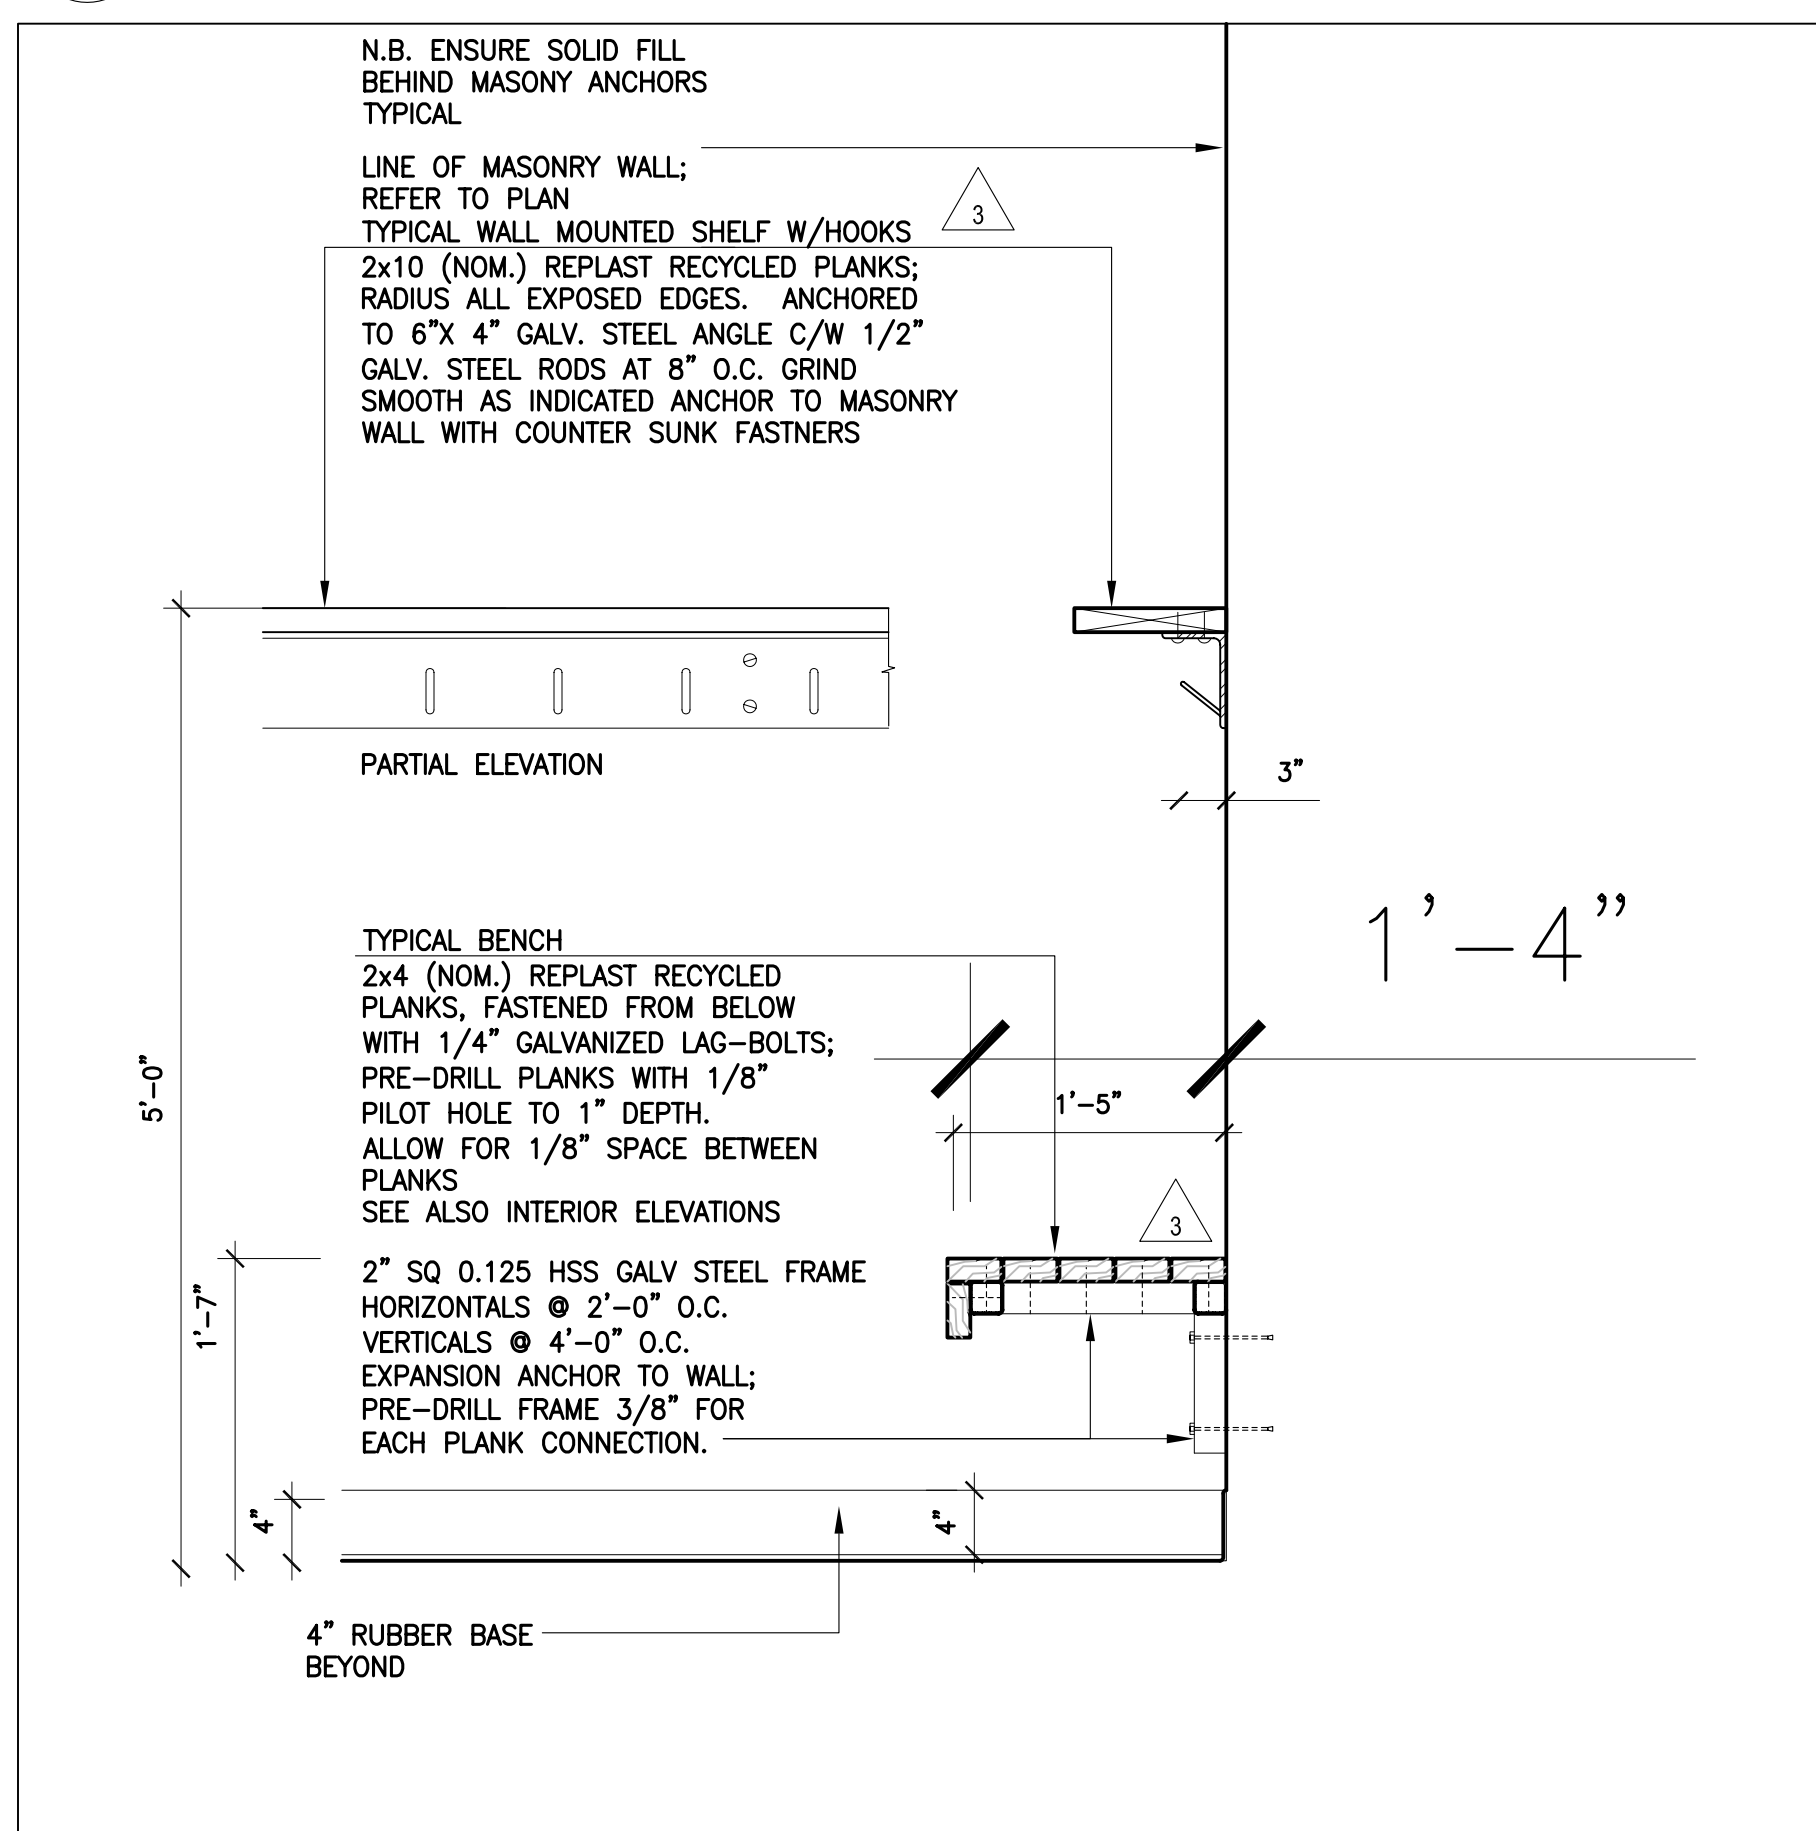

4 TYPICAL BENCH AND SHELF (SECTION)
 1"=1'-0"

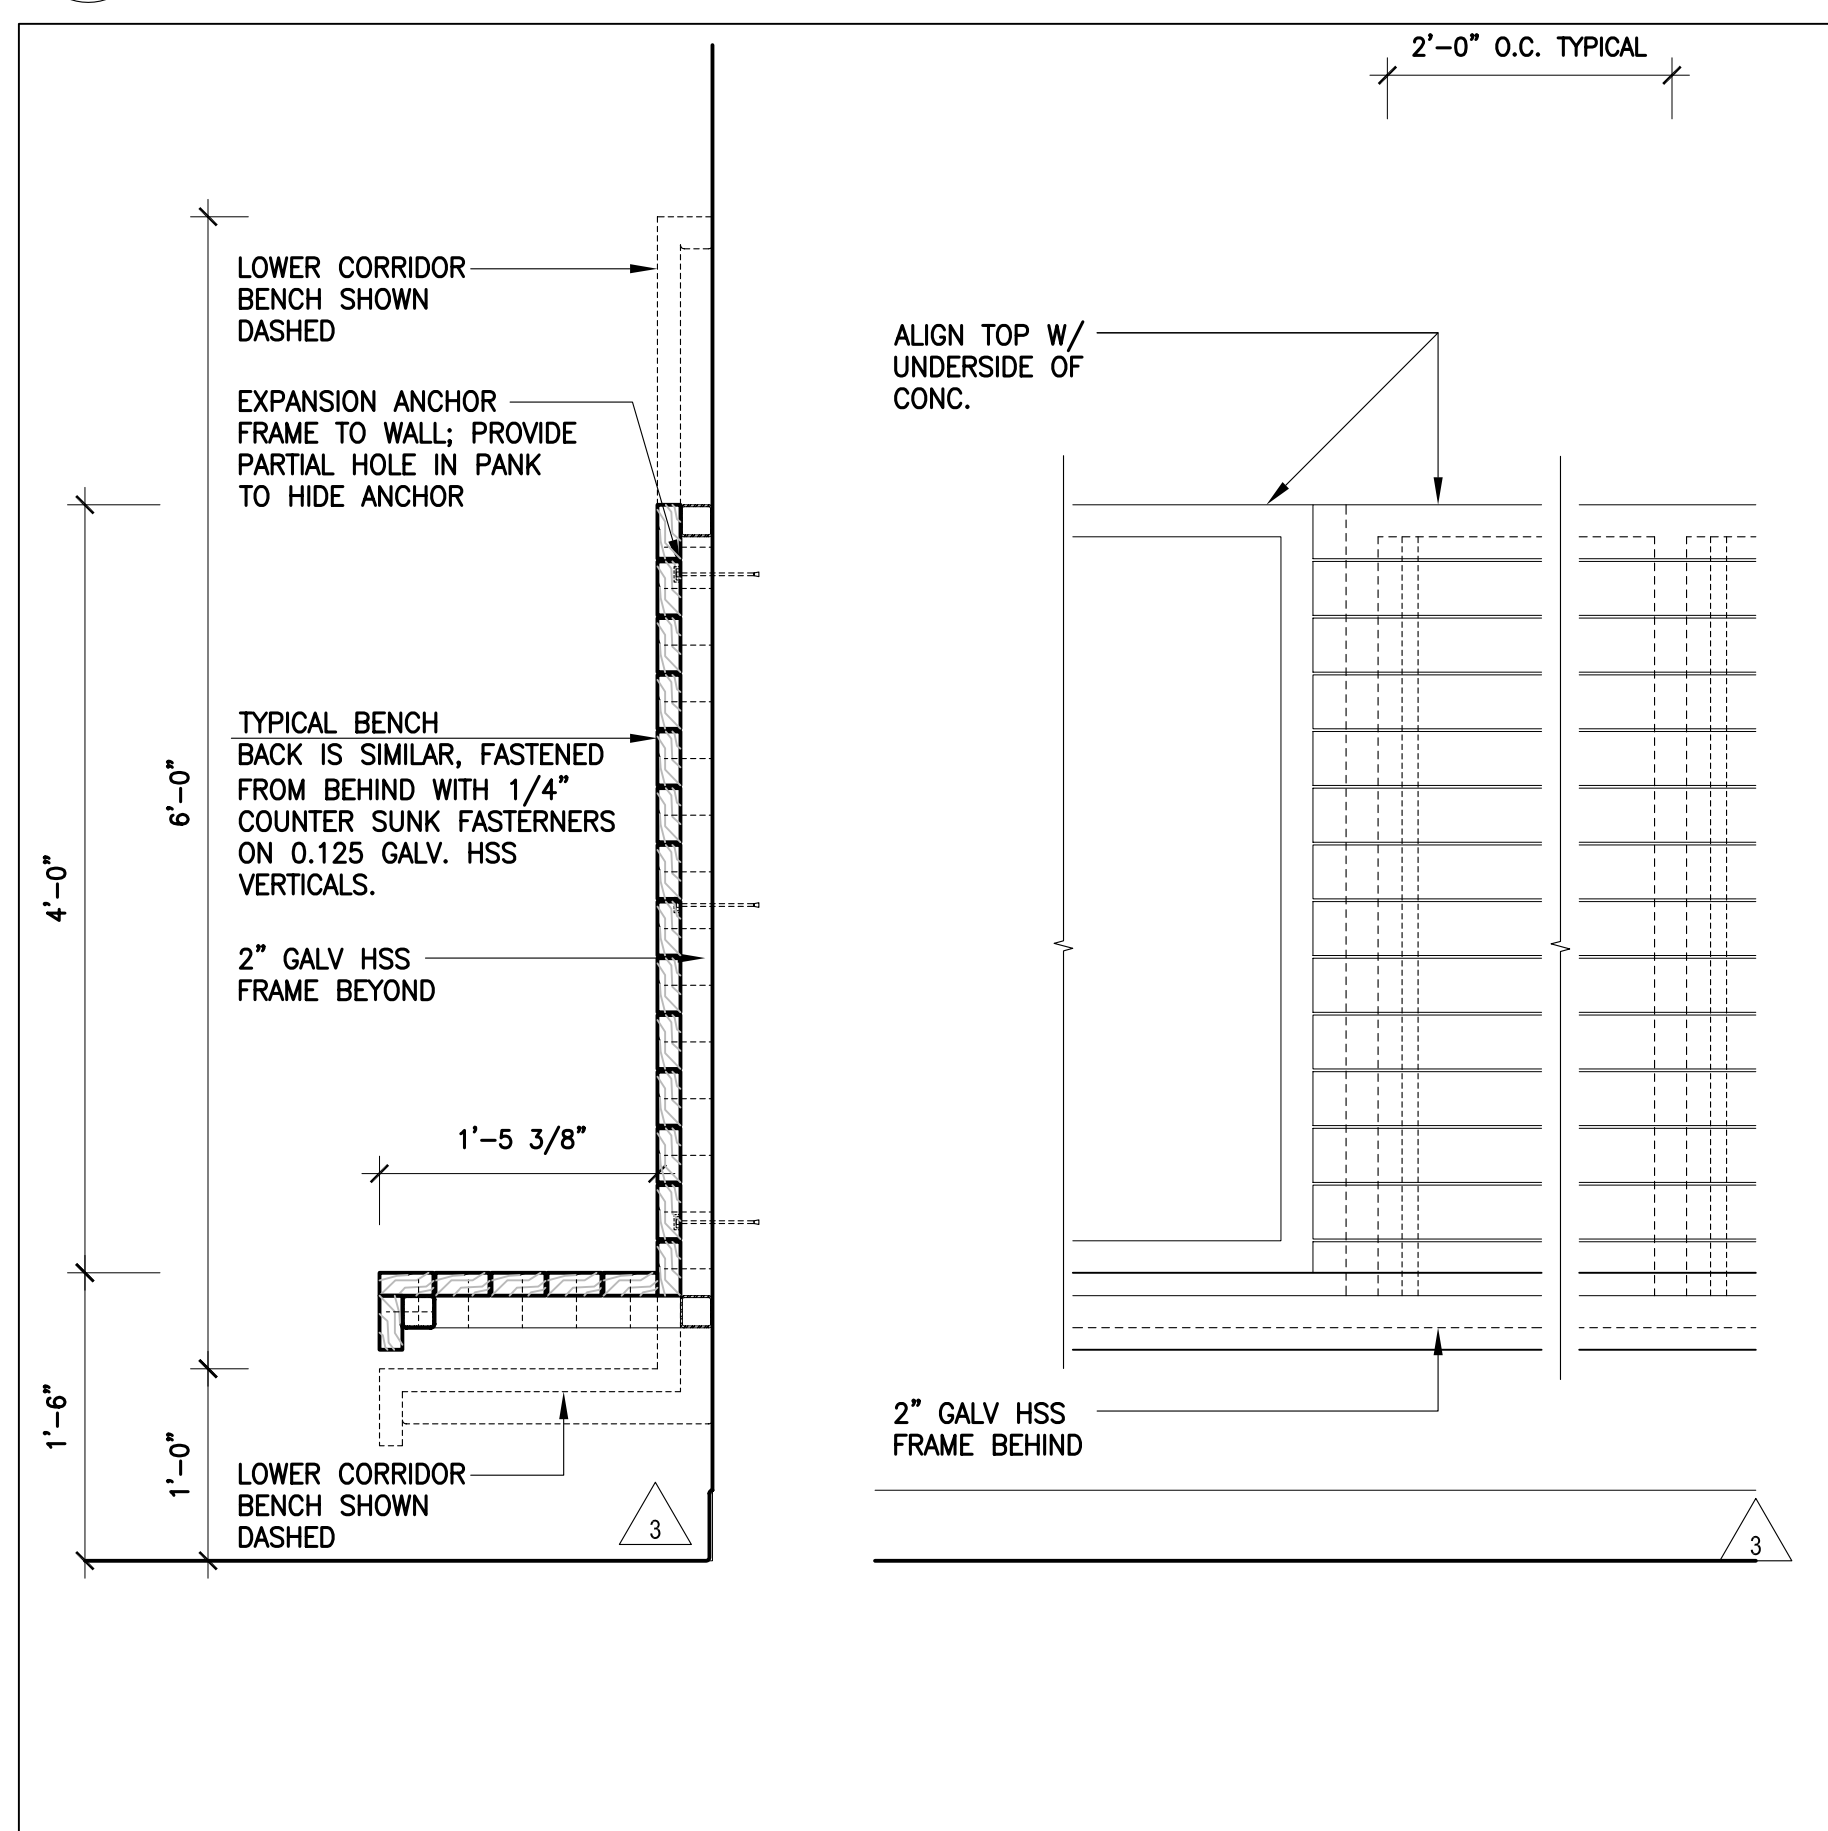

5 TYPICAL CORRIDOR BENCH (SECTION)
 1"=1'-0"

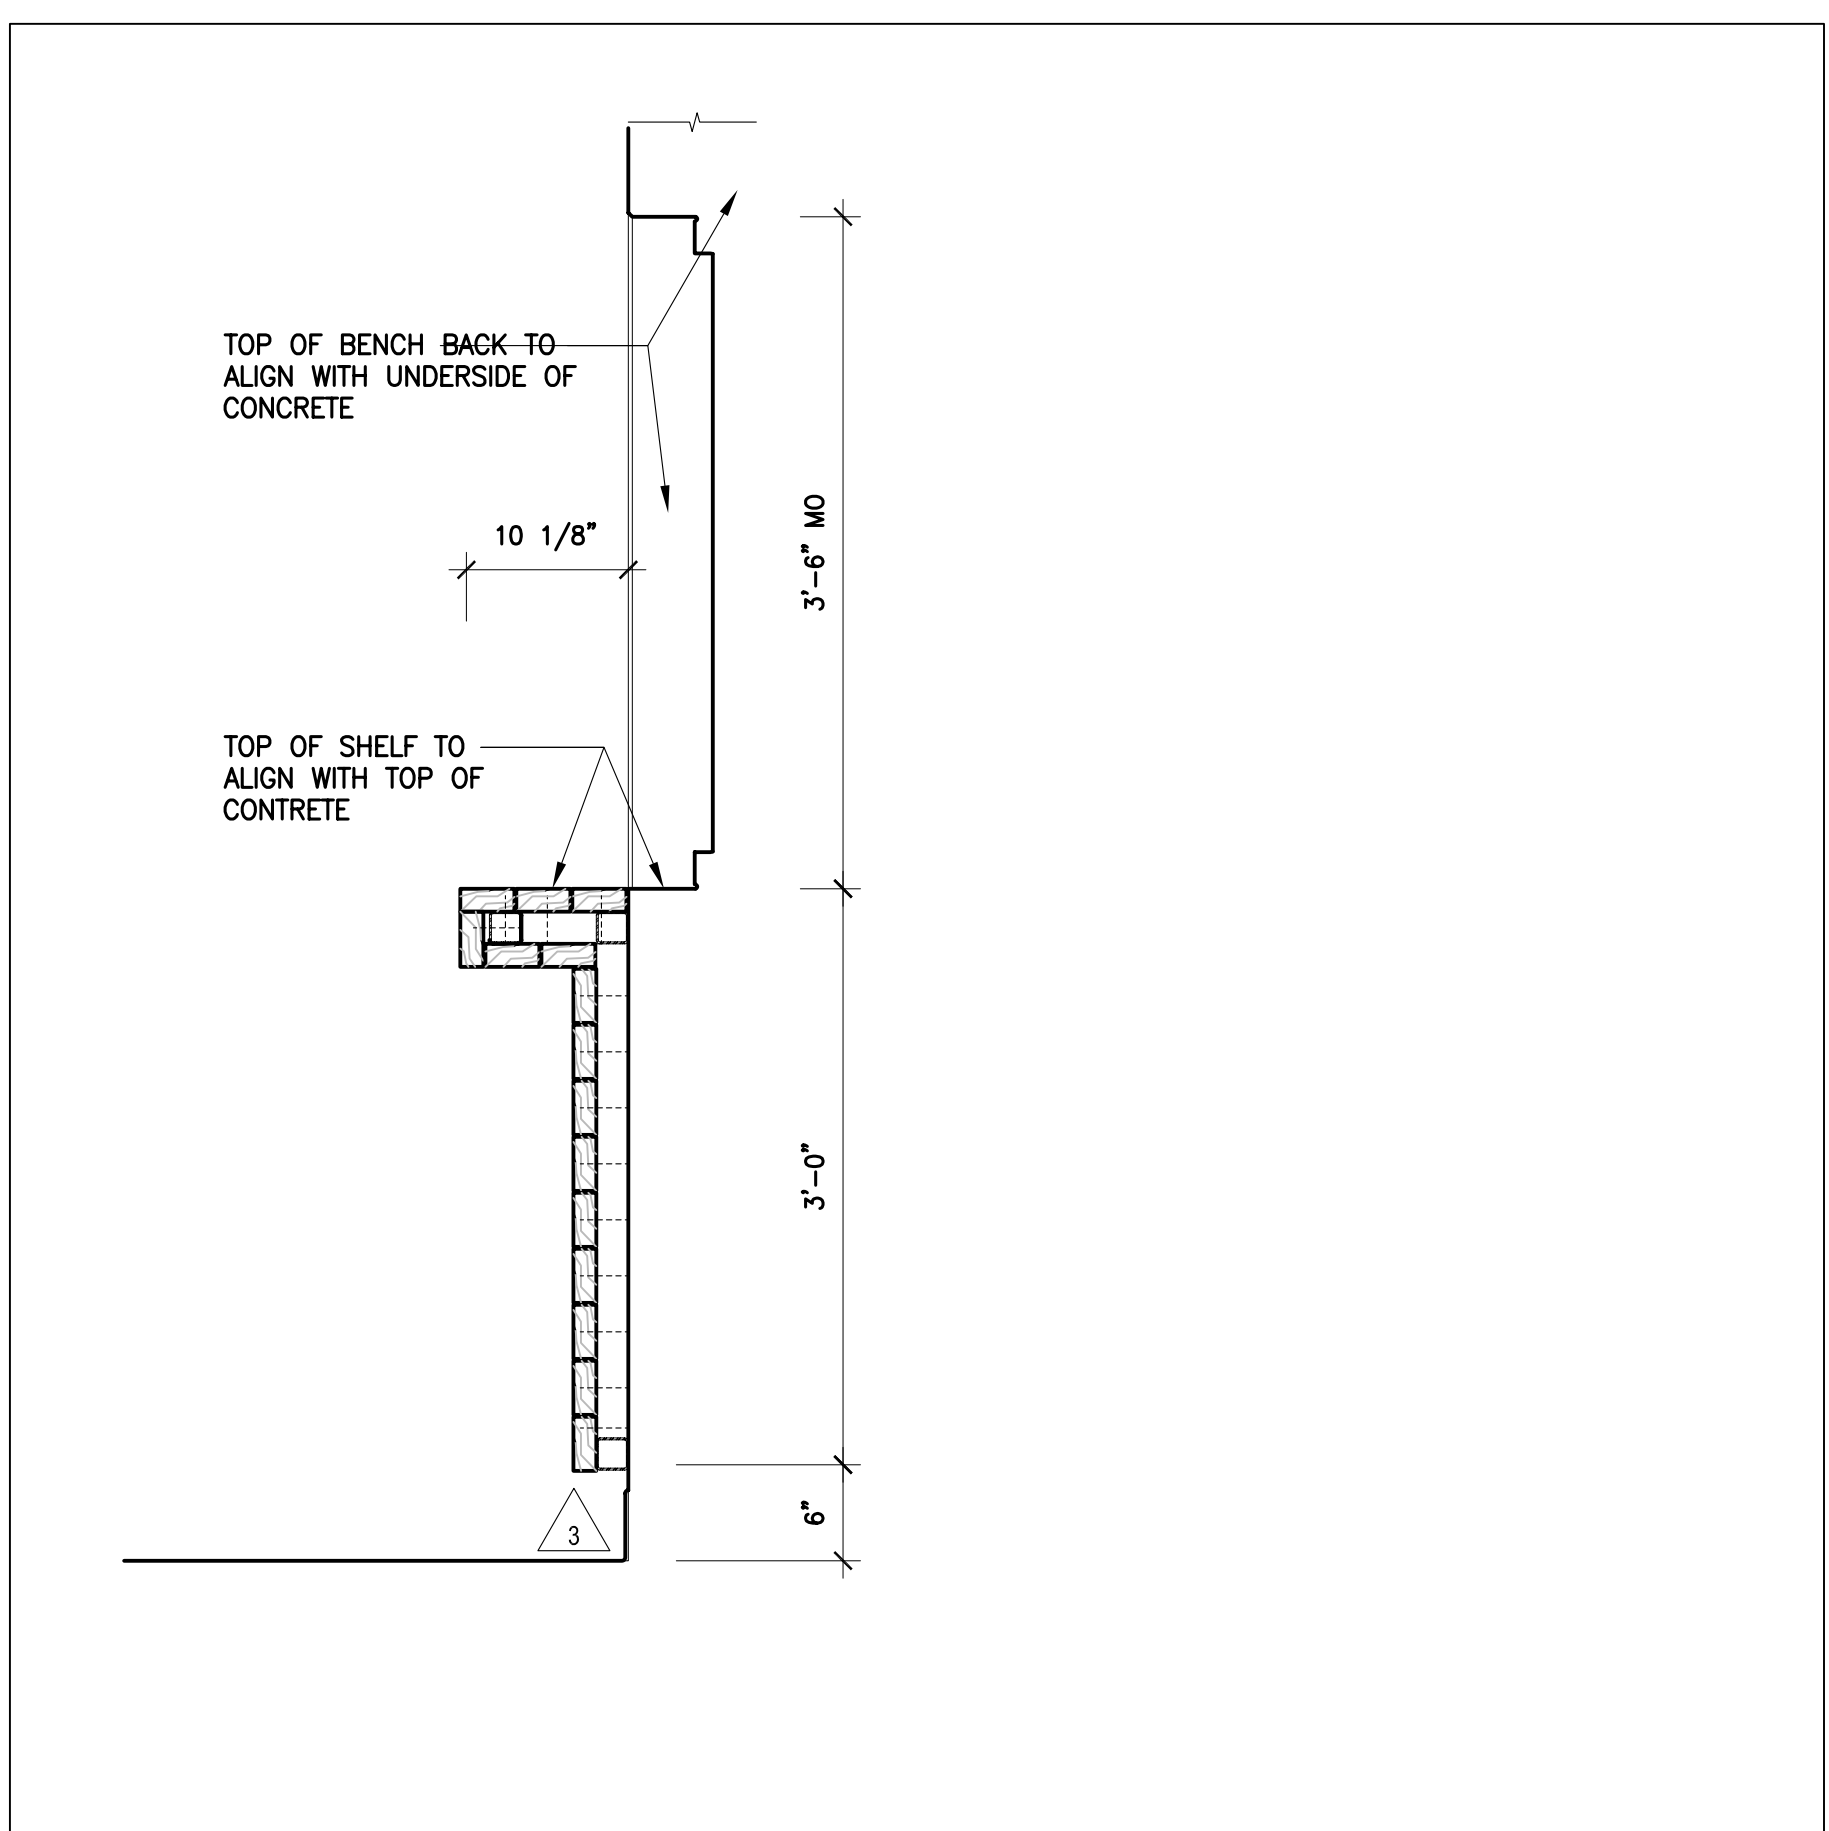

5 TYPICAL CORRIDOR SHELF (SECTION)
 1"=1'-0"

ISSUED FOR CONSTRUCTION 2009 MAR 31
 ADDENDUM #1 2009 FEB 27
 ISSUED FOR BUILDING PERMIT 2009 FEB 11
 ISSUED FOR TENDER 2009 FEB 10
 Revisions

Job Title
WINFIELD ARENA PHASE 2 CHANGE ROOM ADDITION

Sheet Title
MILLWORK

Drawn IRM
 Checked BC
 Job No. 0812
 Date 2008 NOV 27
 Scale 1"=1'-0"

A8.1

Copyright reserved. These drawings and the design are, and at all times, remain the exclusive property of the Architects, and cannot be used without the consent of the architects.