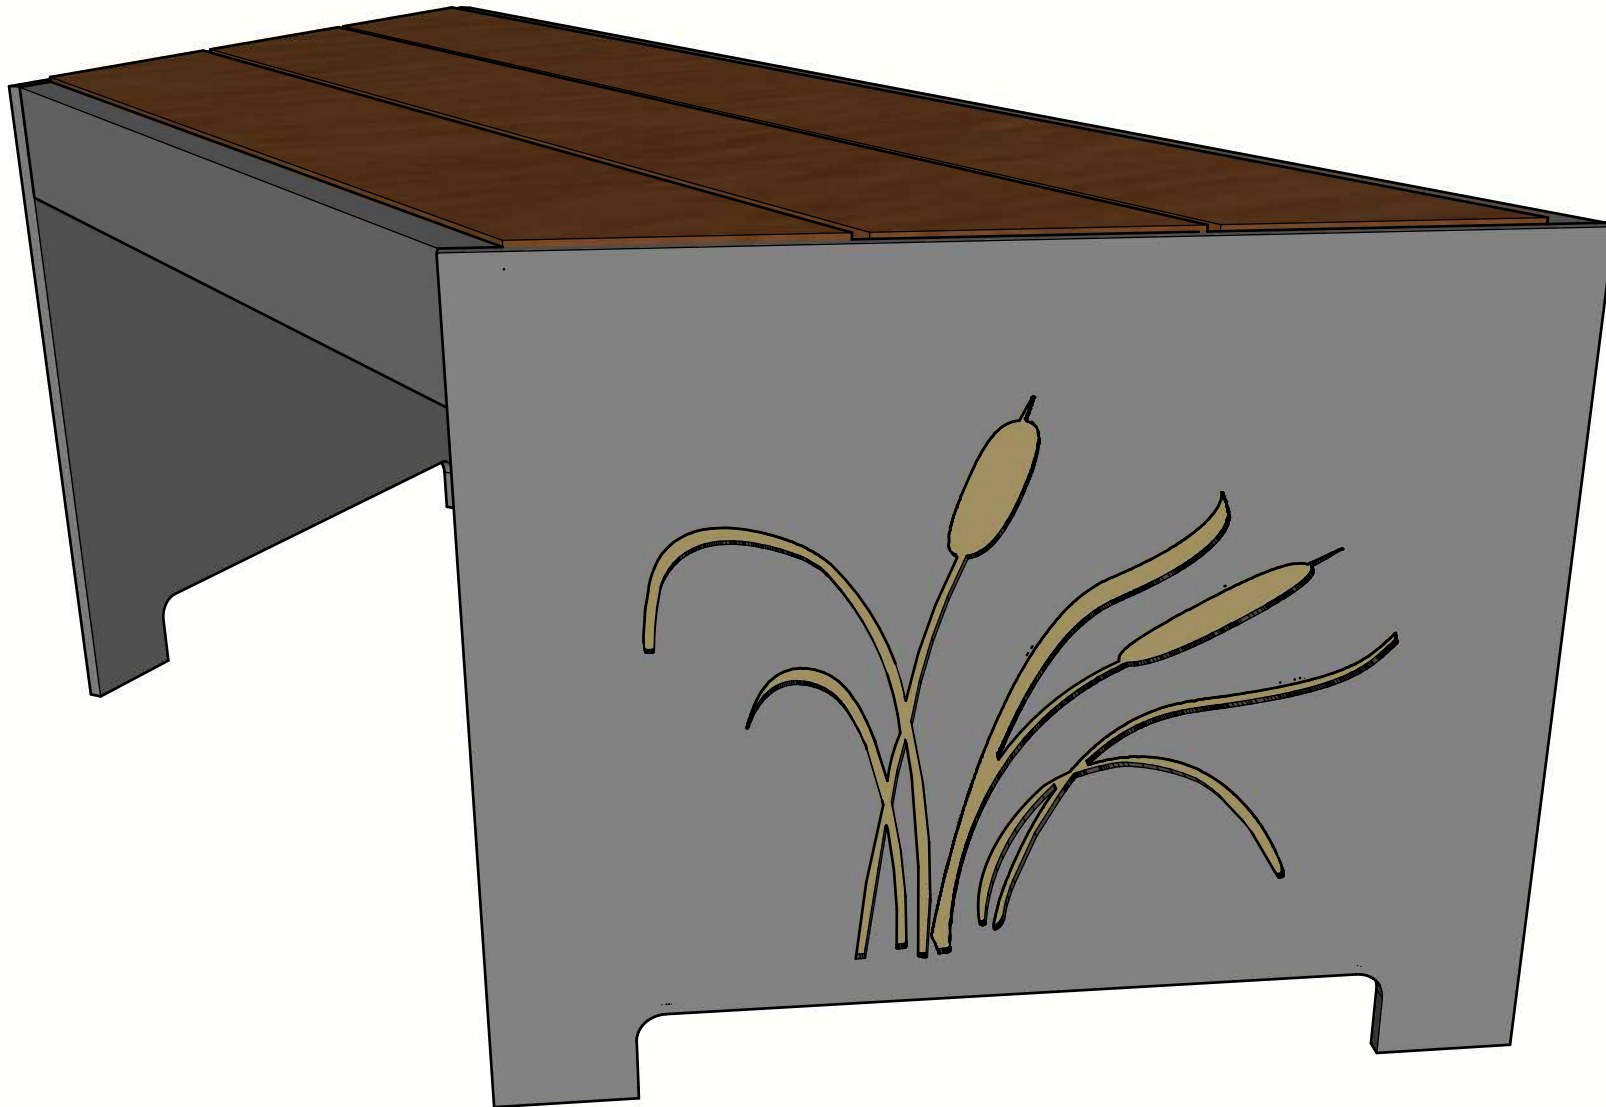

	WISHBONE SITE FURNISHINGS LTD 210-27090 GLOUCESTER WAY LANGLEY, BC			
	DWG. TITLE: MACKENZIE BENCH 4FT REVISION: 31/10/18 R:00			
MATERIAL: ALUMINUM	DWG. NO. DWSB31101800	DRAWN BY: JAMES NEDEN		
PATTERN NO. N/A	MODEL NO. MKSP-4W	SCALE: 1:12	SHEET: 1 OF 2	DATE: 31 OCT 18



	WISHBONE SITE FURNISHINGS LTD 210-27090 GLOUCESTER WAY LANGLEY, BC			
	DWG. TITLE: MACKENZIE BENCH 4FT REVISION: 31/10/18 R:00			
MATERIAL: ALUMINUM	DWG. NO. DWSB31101800	DRAWN BY: JAMES NEDEN		
PATTERN NO. N/A	MODEL NO. MKSP-4W	SCALE: AS SHOWN	SHEET: 2 OF 2	DATE: 31 OCT 18