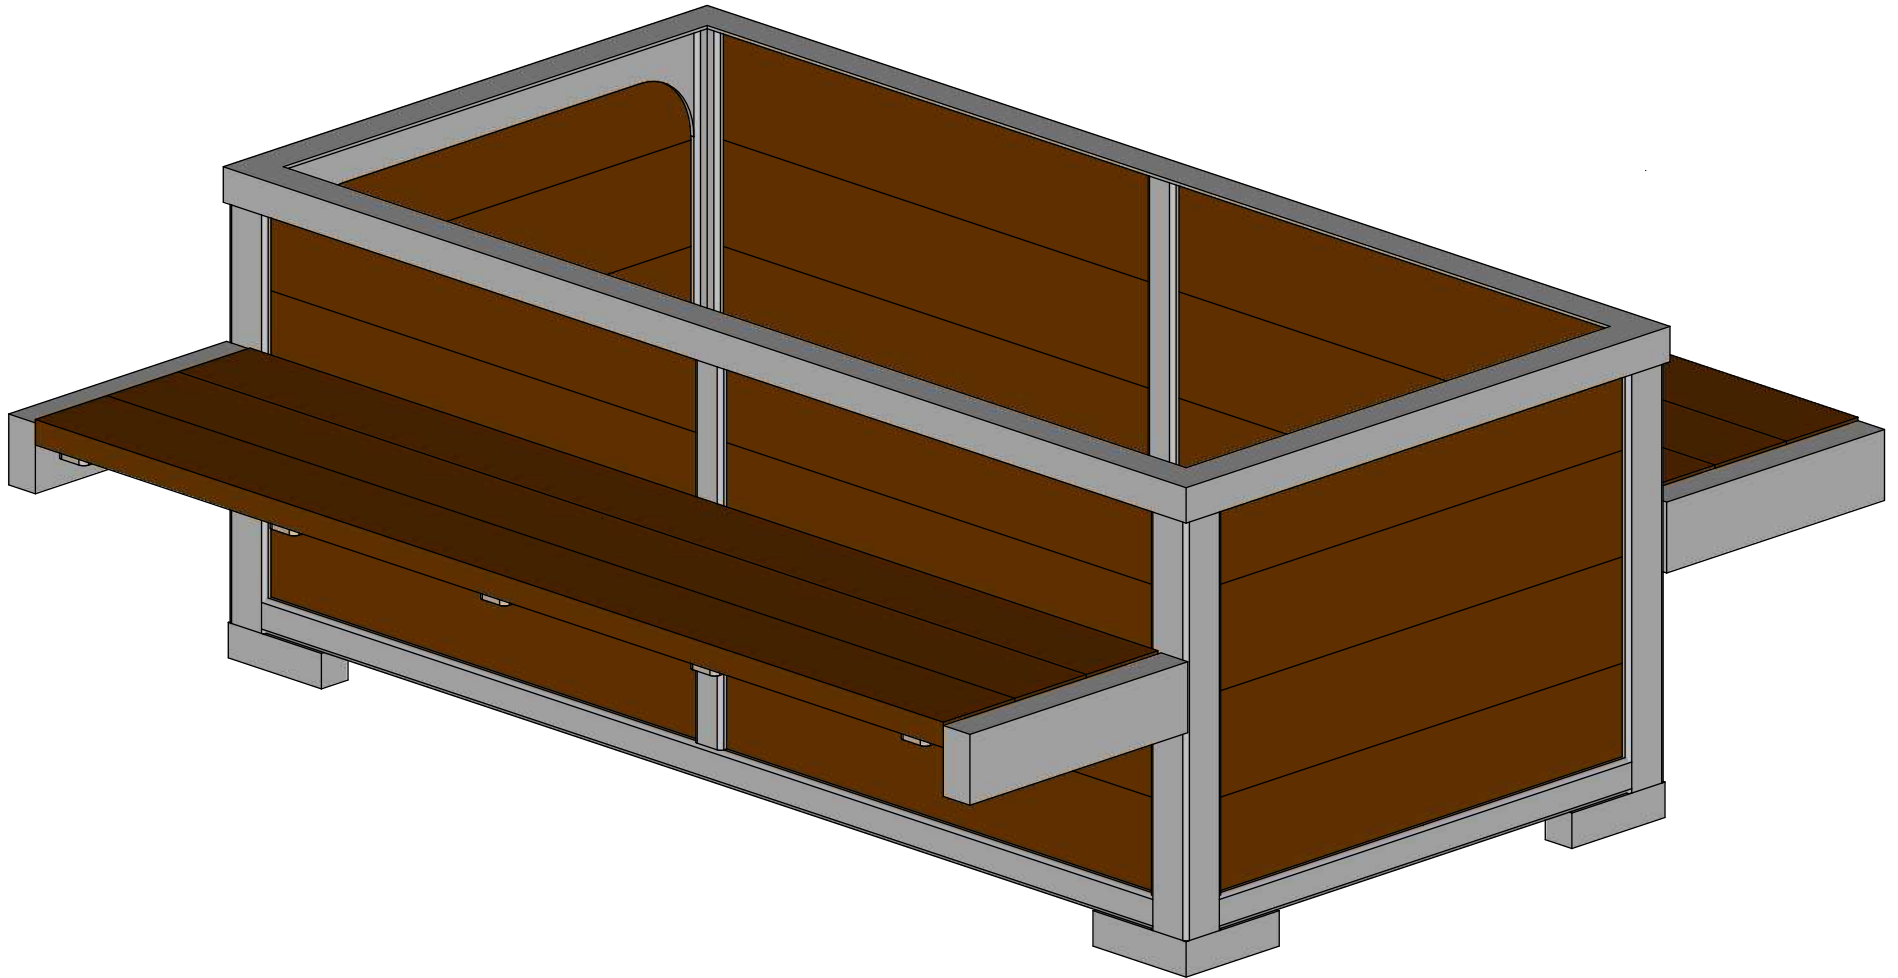

	WISHBONE SITE FURNISHINGS LTD 210-27090 GLOUCESTER WAY LANGLEY, BC			
	DWG. TITLE: RUTHERFORD 3'X6' PLANTER DOUBLE BENCH COMBO REVISION: 19/04/22 R:00			
MATERIAL: ALUMINUM	DWG. NO. DWSBPL19042200	DRAWN BY: GARY PARMAR		
PATTERN NO. N/A	MODEL NO. RPL-36-2B	SCALE: 1:24	SHEET: 1 OF 2	DATE: 19 APR 22



	WISHBONE SITE FURNISHINGS LTD 210-27090 GLOUCESTER WAY LANGLEY, BC			
	DWG. TITLE: RUTHERFORD 3'X6' PLANTER DOUBLE BENCH COMBO REVISION: 19/04/22 R:00			
MATERIAL: ALUMINUM	DWG. NO. DWSBPL19042200	DRAWN BY: GARY PARMAR		
PATTERN NO. N/A	MODEL NO. RPL-36-2B	SCALE: AS SHOWN	SHEET: 2 OF 2	DATE: 19 APR 22